




1 NORTHEAST ELEVATION
A3 SCALE: 3/8"=1'-0"

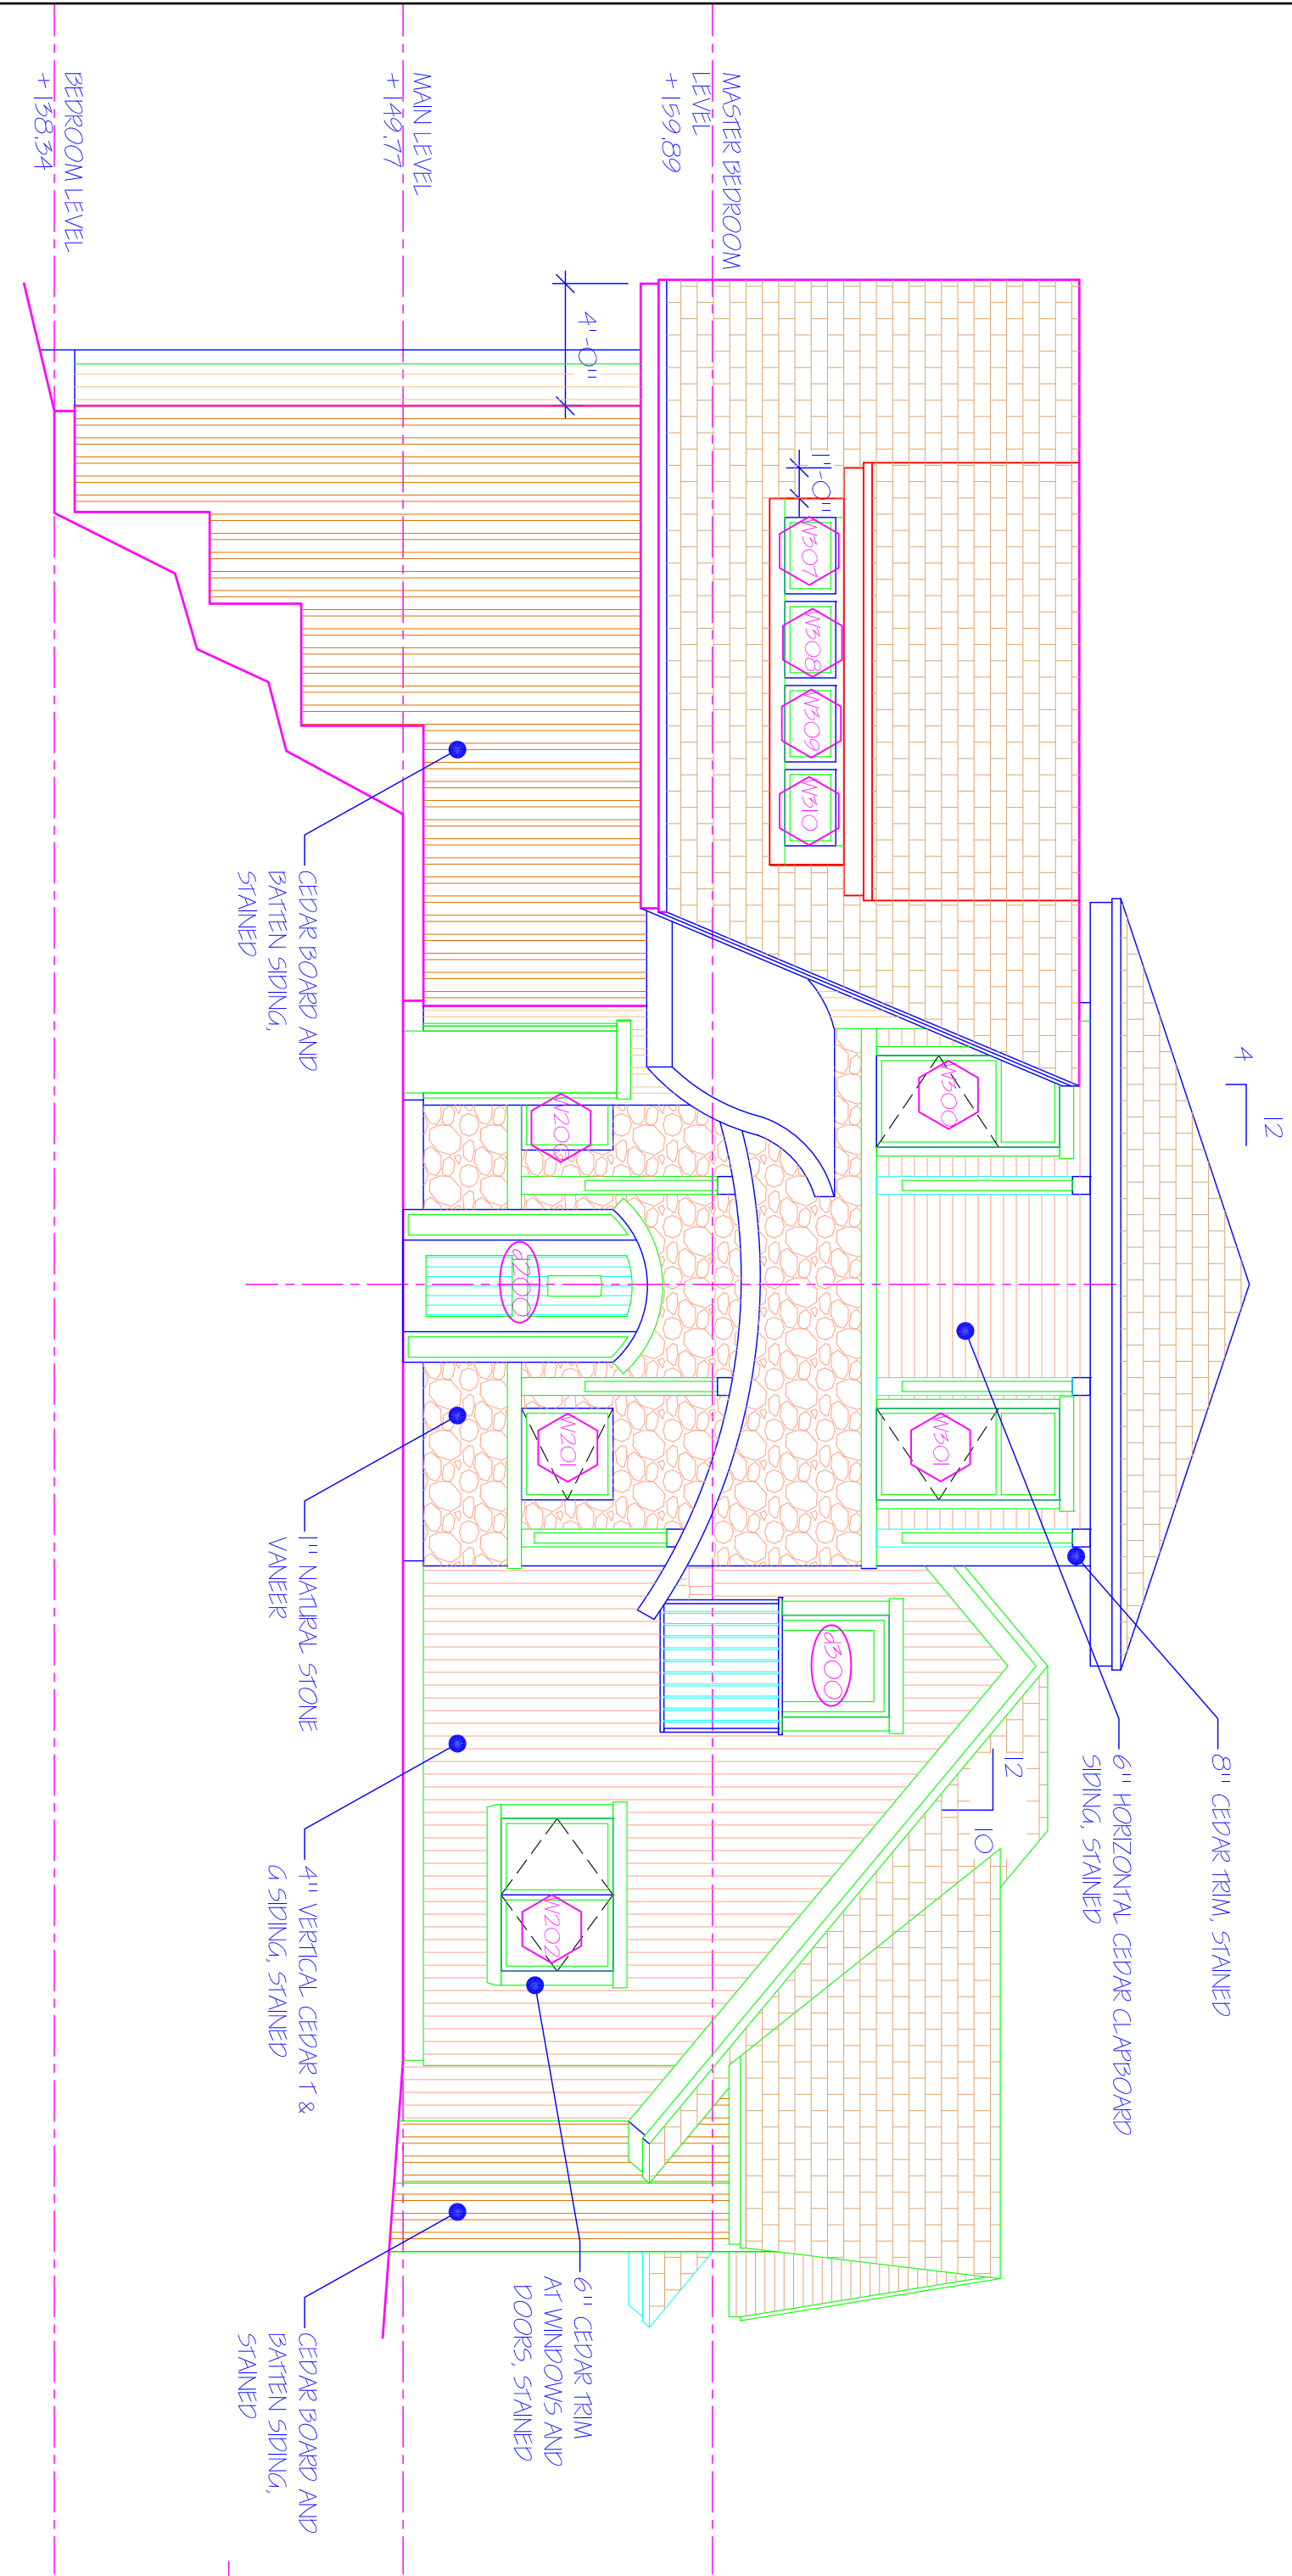


3 SOUTHEAST ELEVATION
A3 SCALE: 3/8"=1'-0"

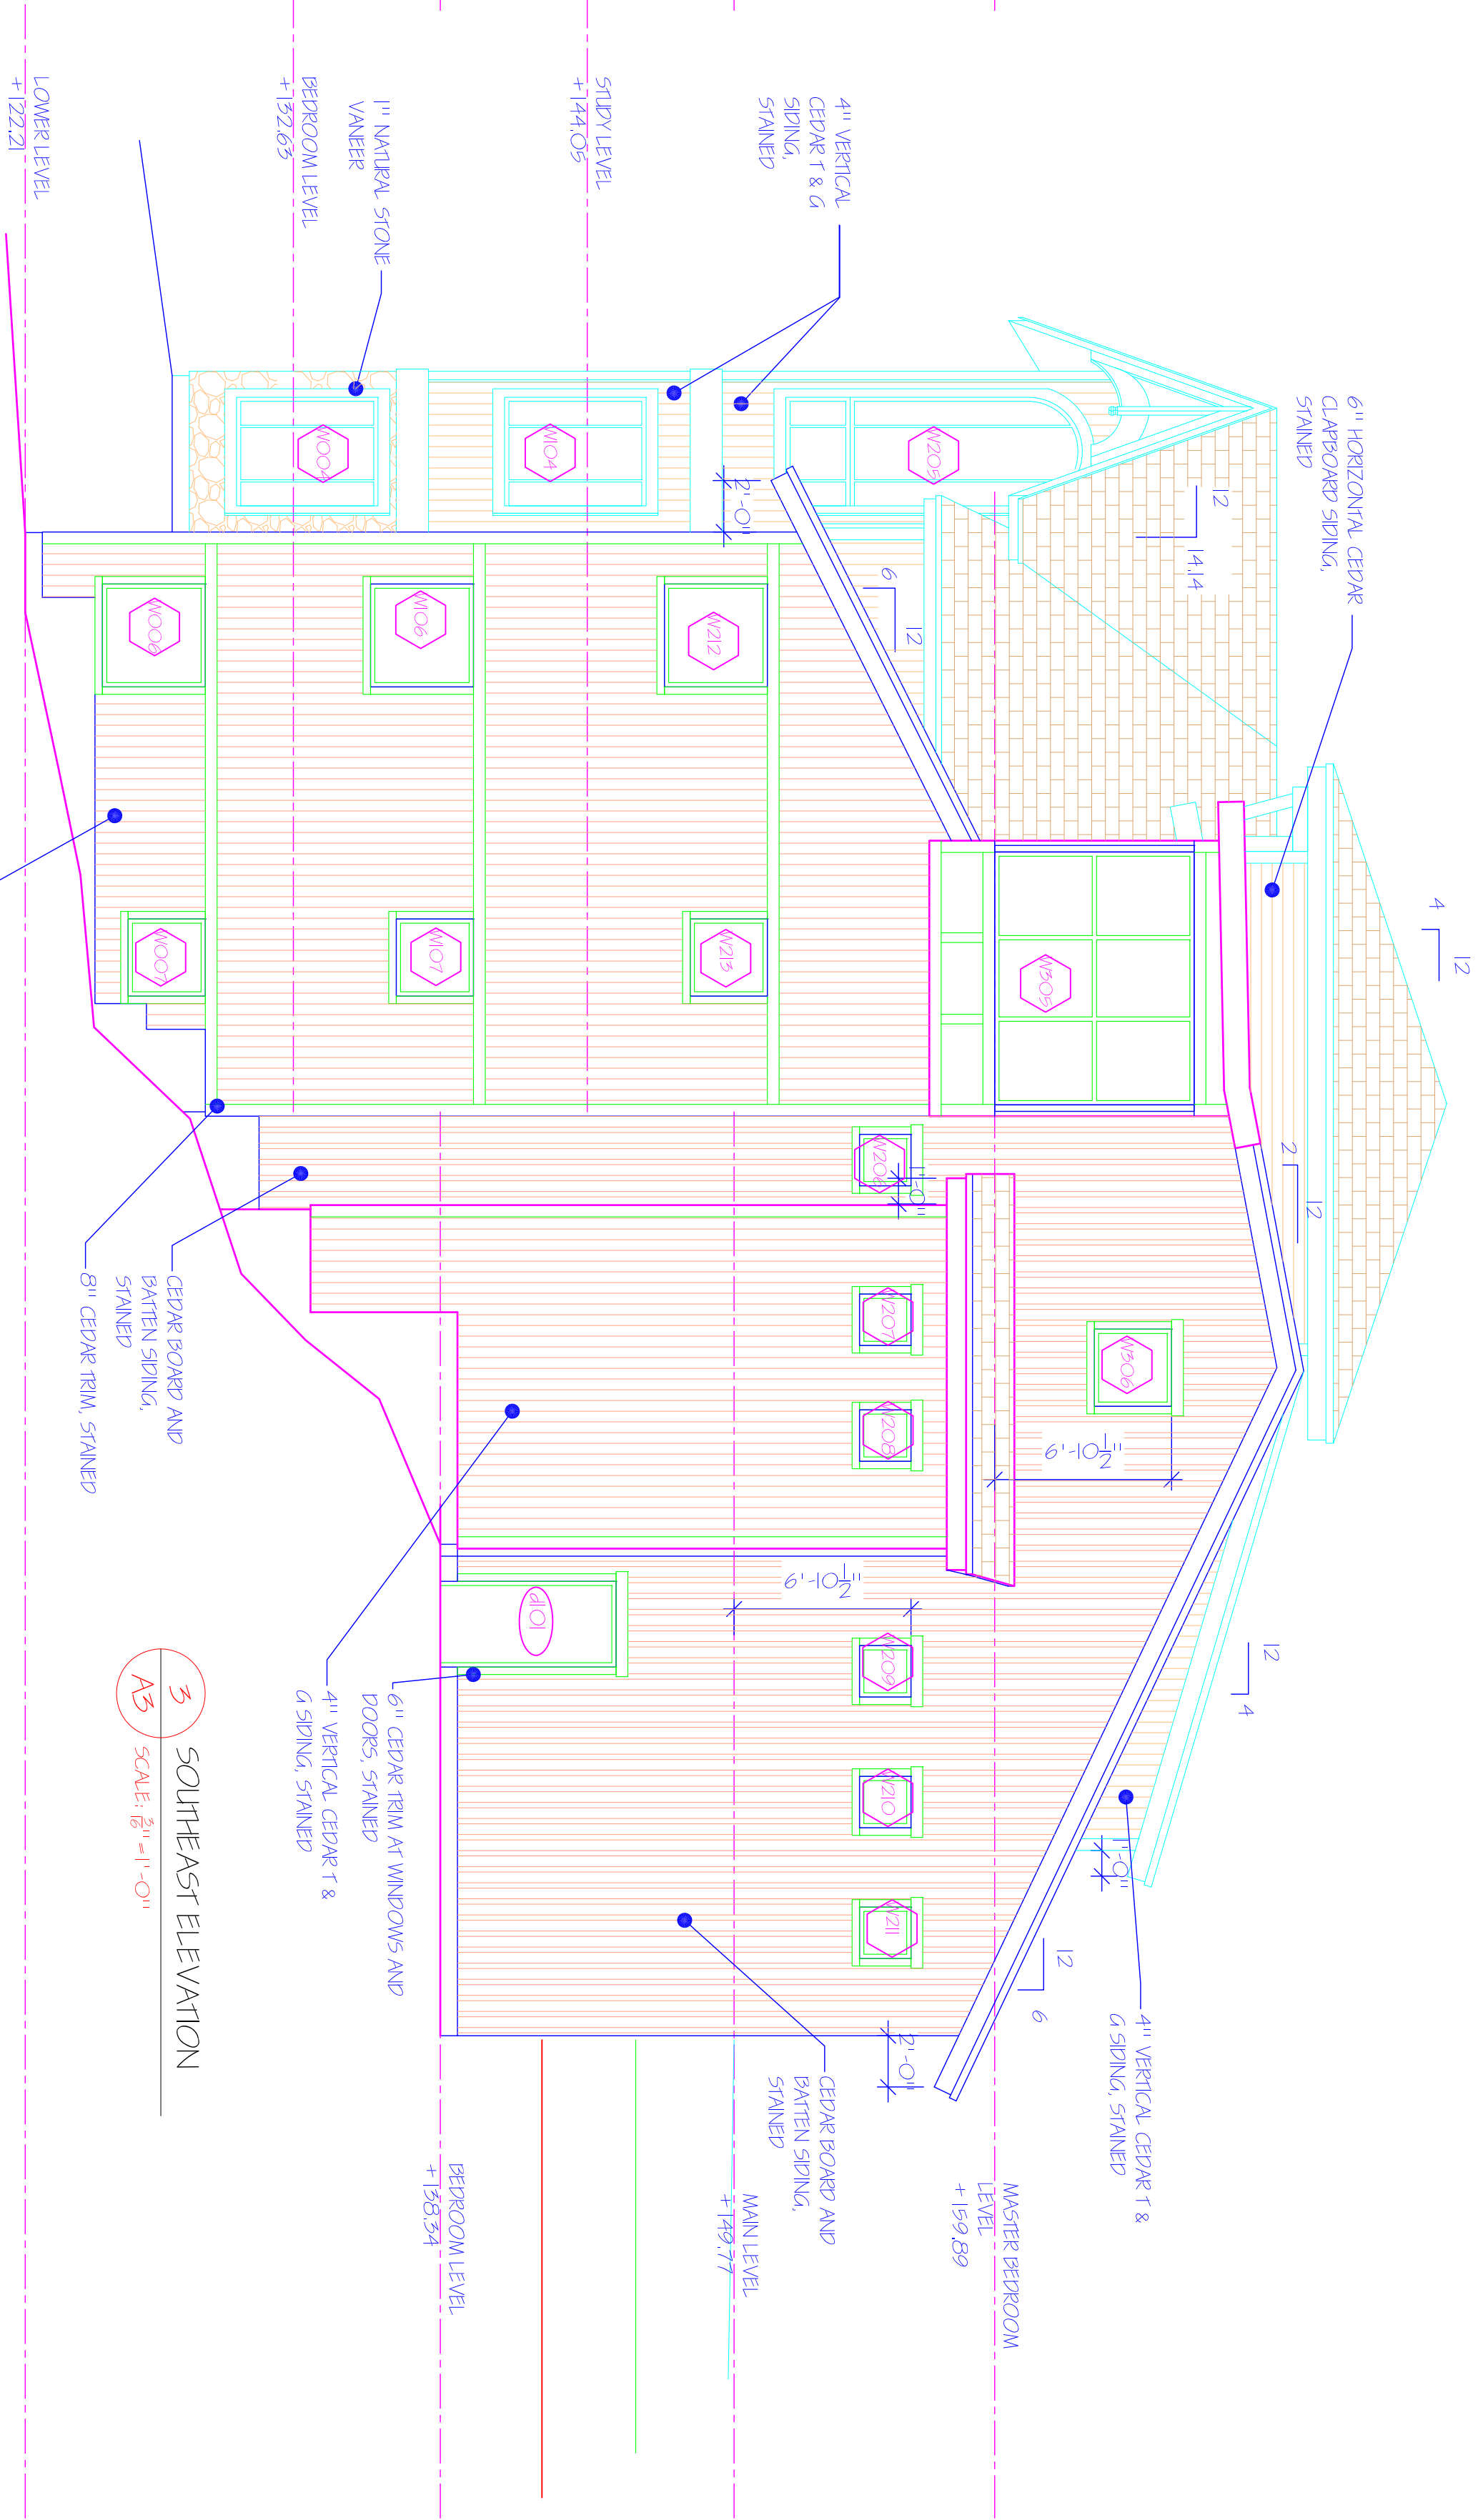

2 NORTHWEST ELEVATION
A3 SCALE: 3/8"=1'-0"

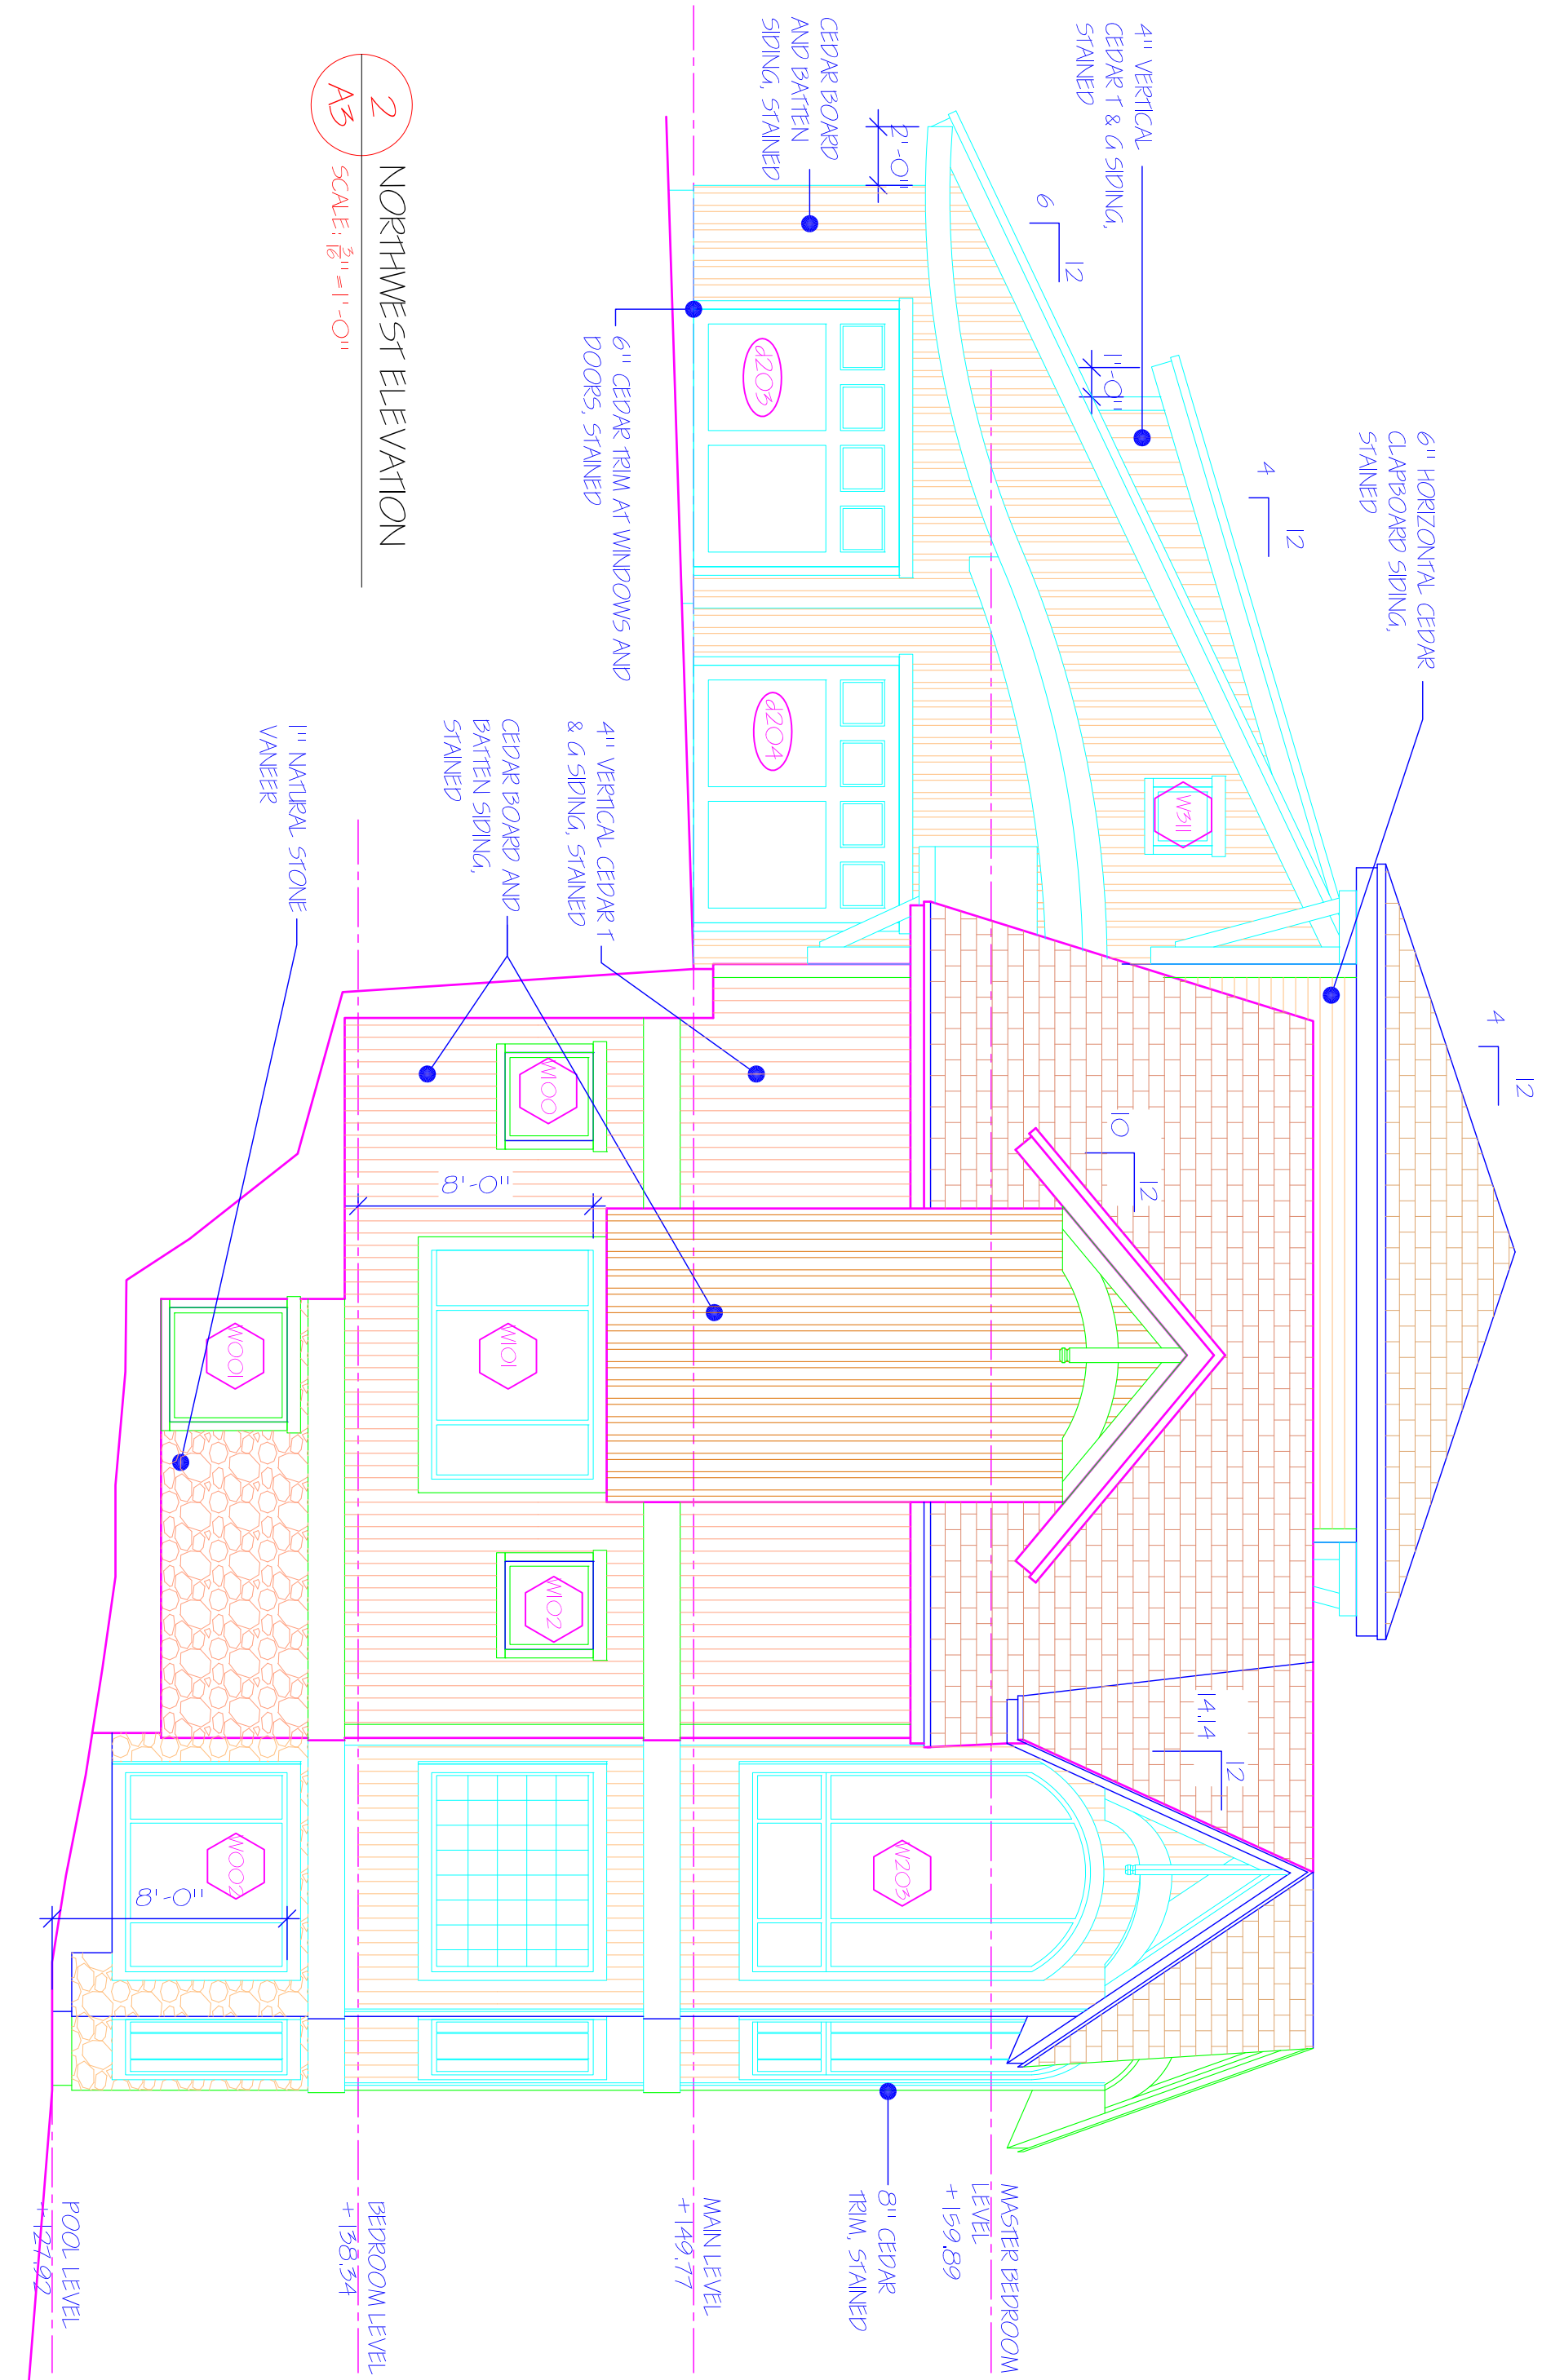

4 SOUTHWEST ELEVATION
A3 SCALE: 3/8"=1'-0"

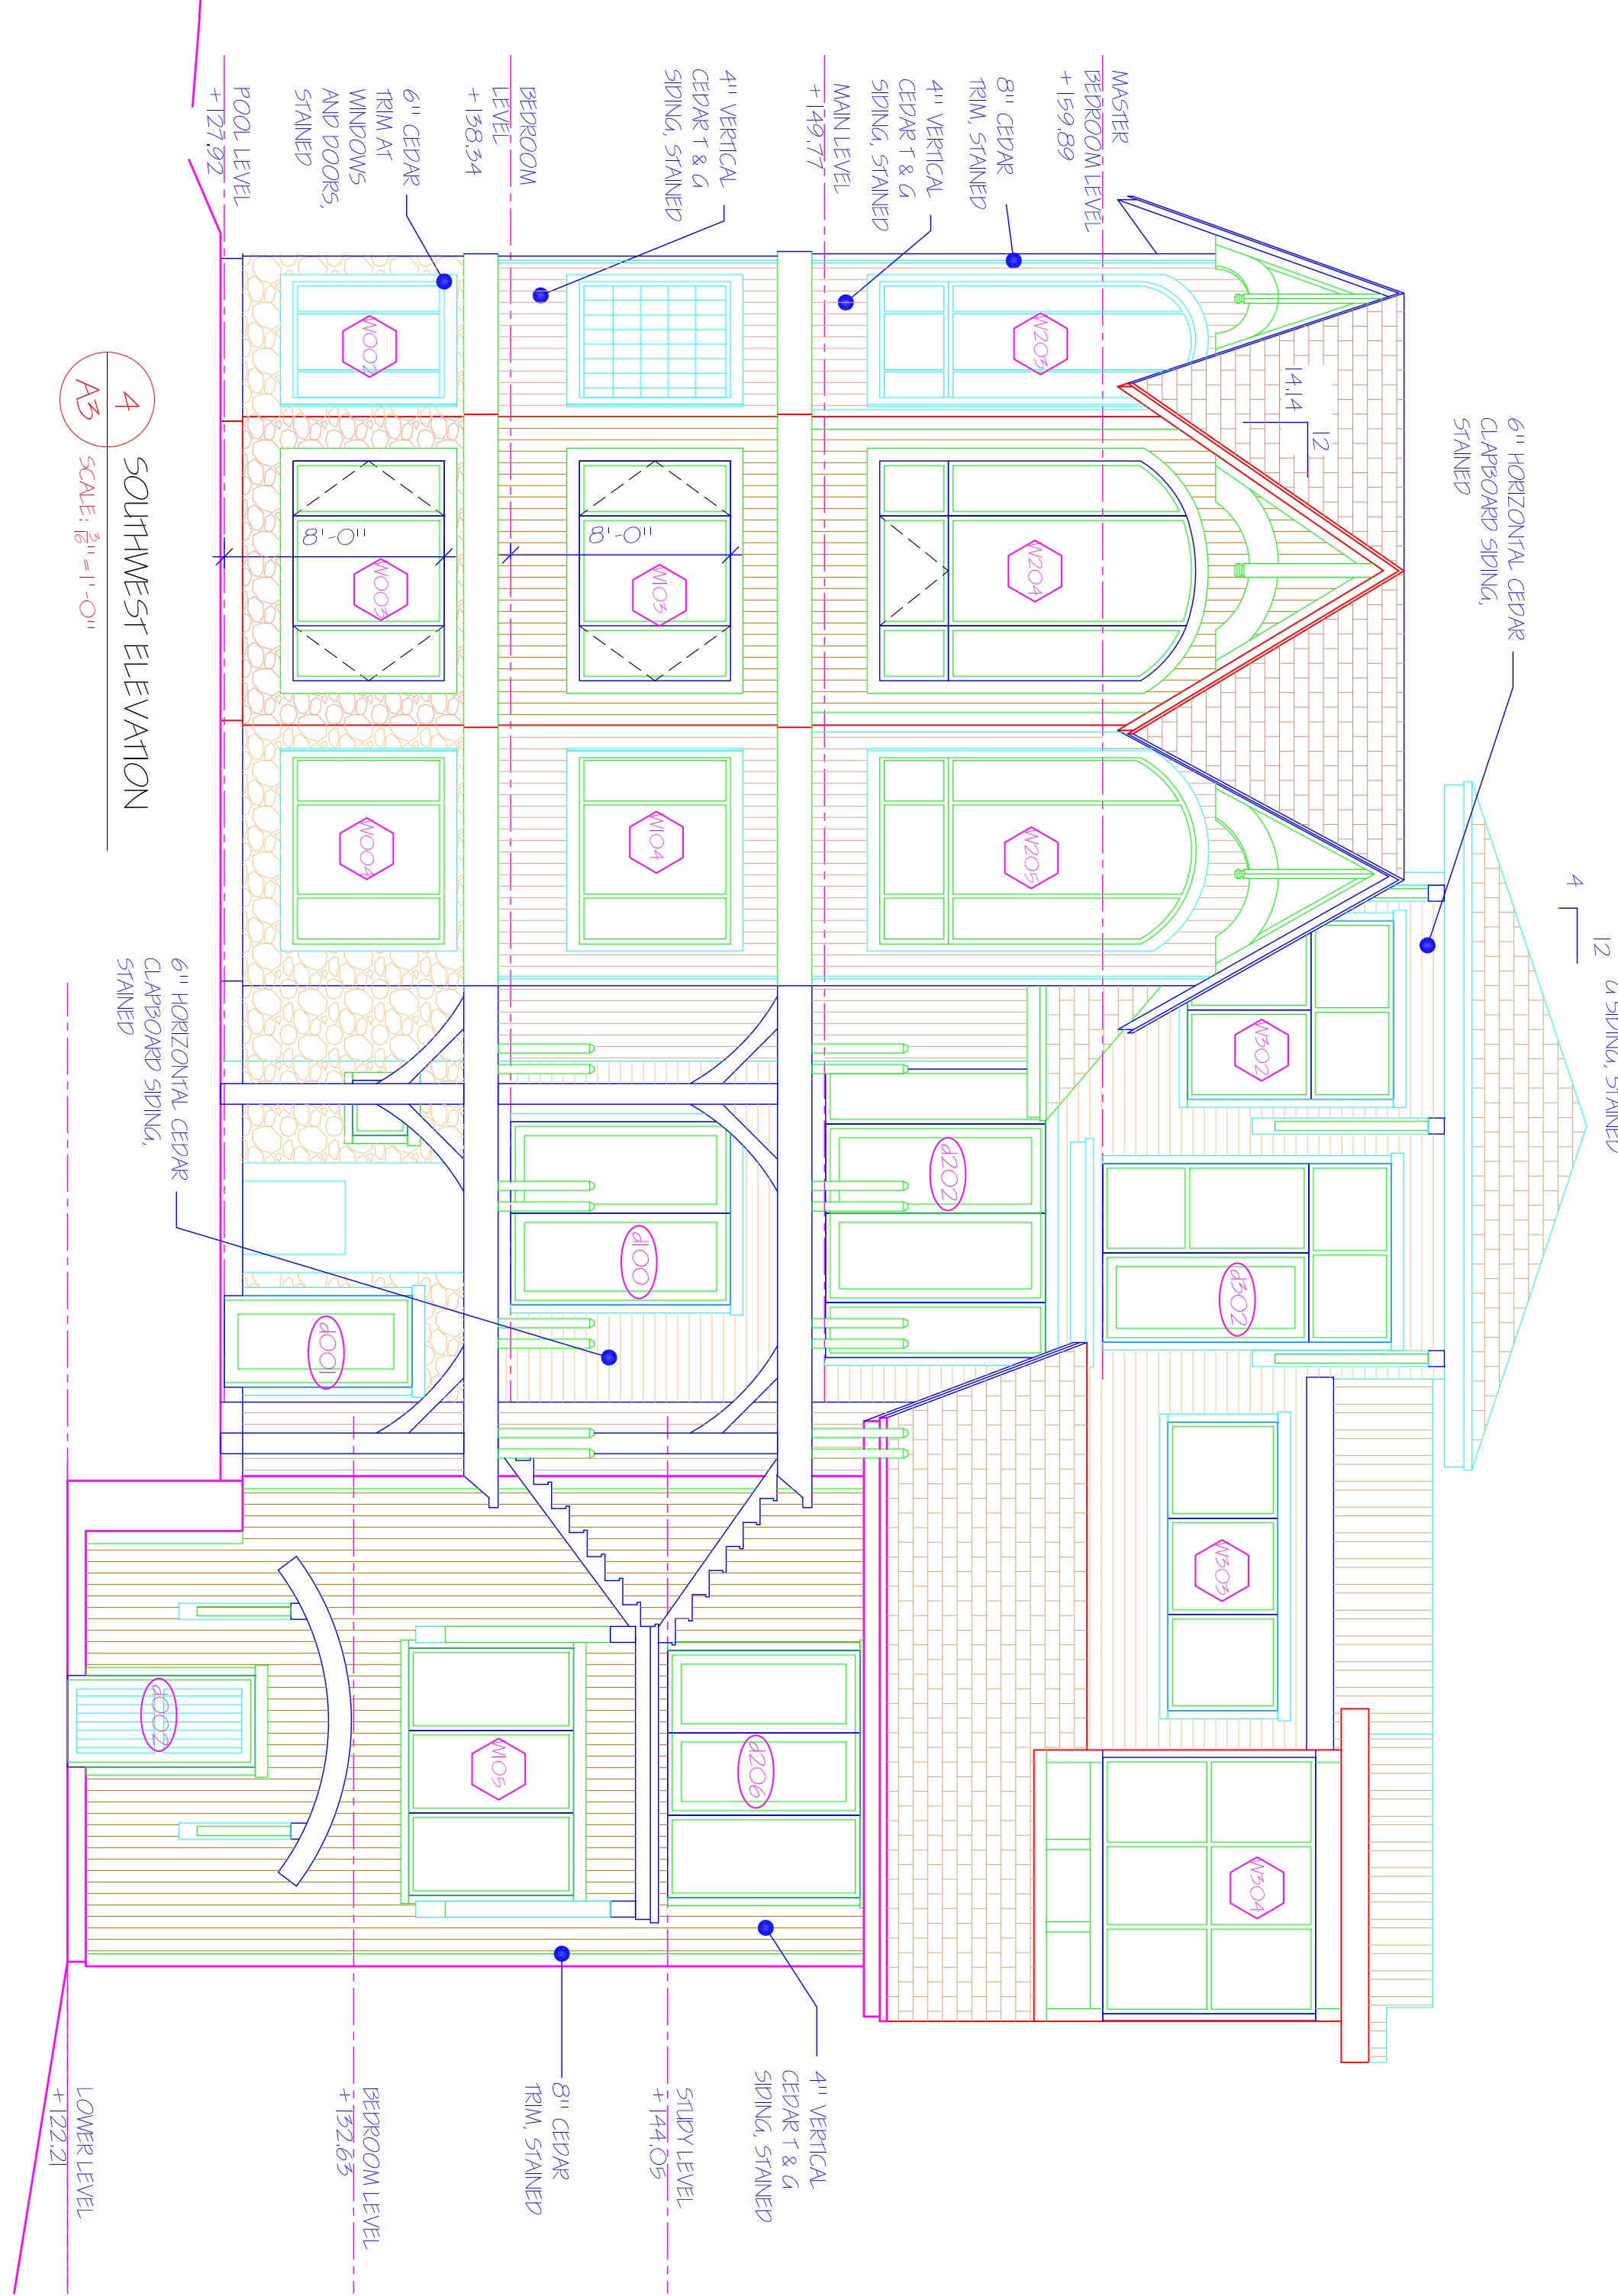

--	--	