
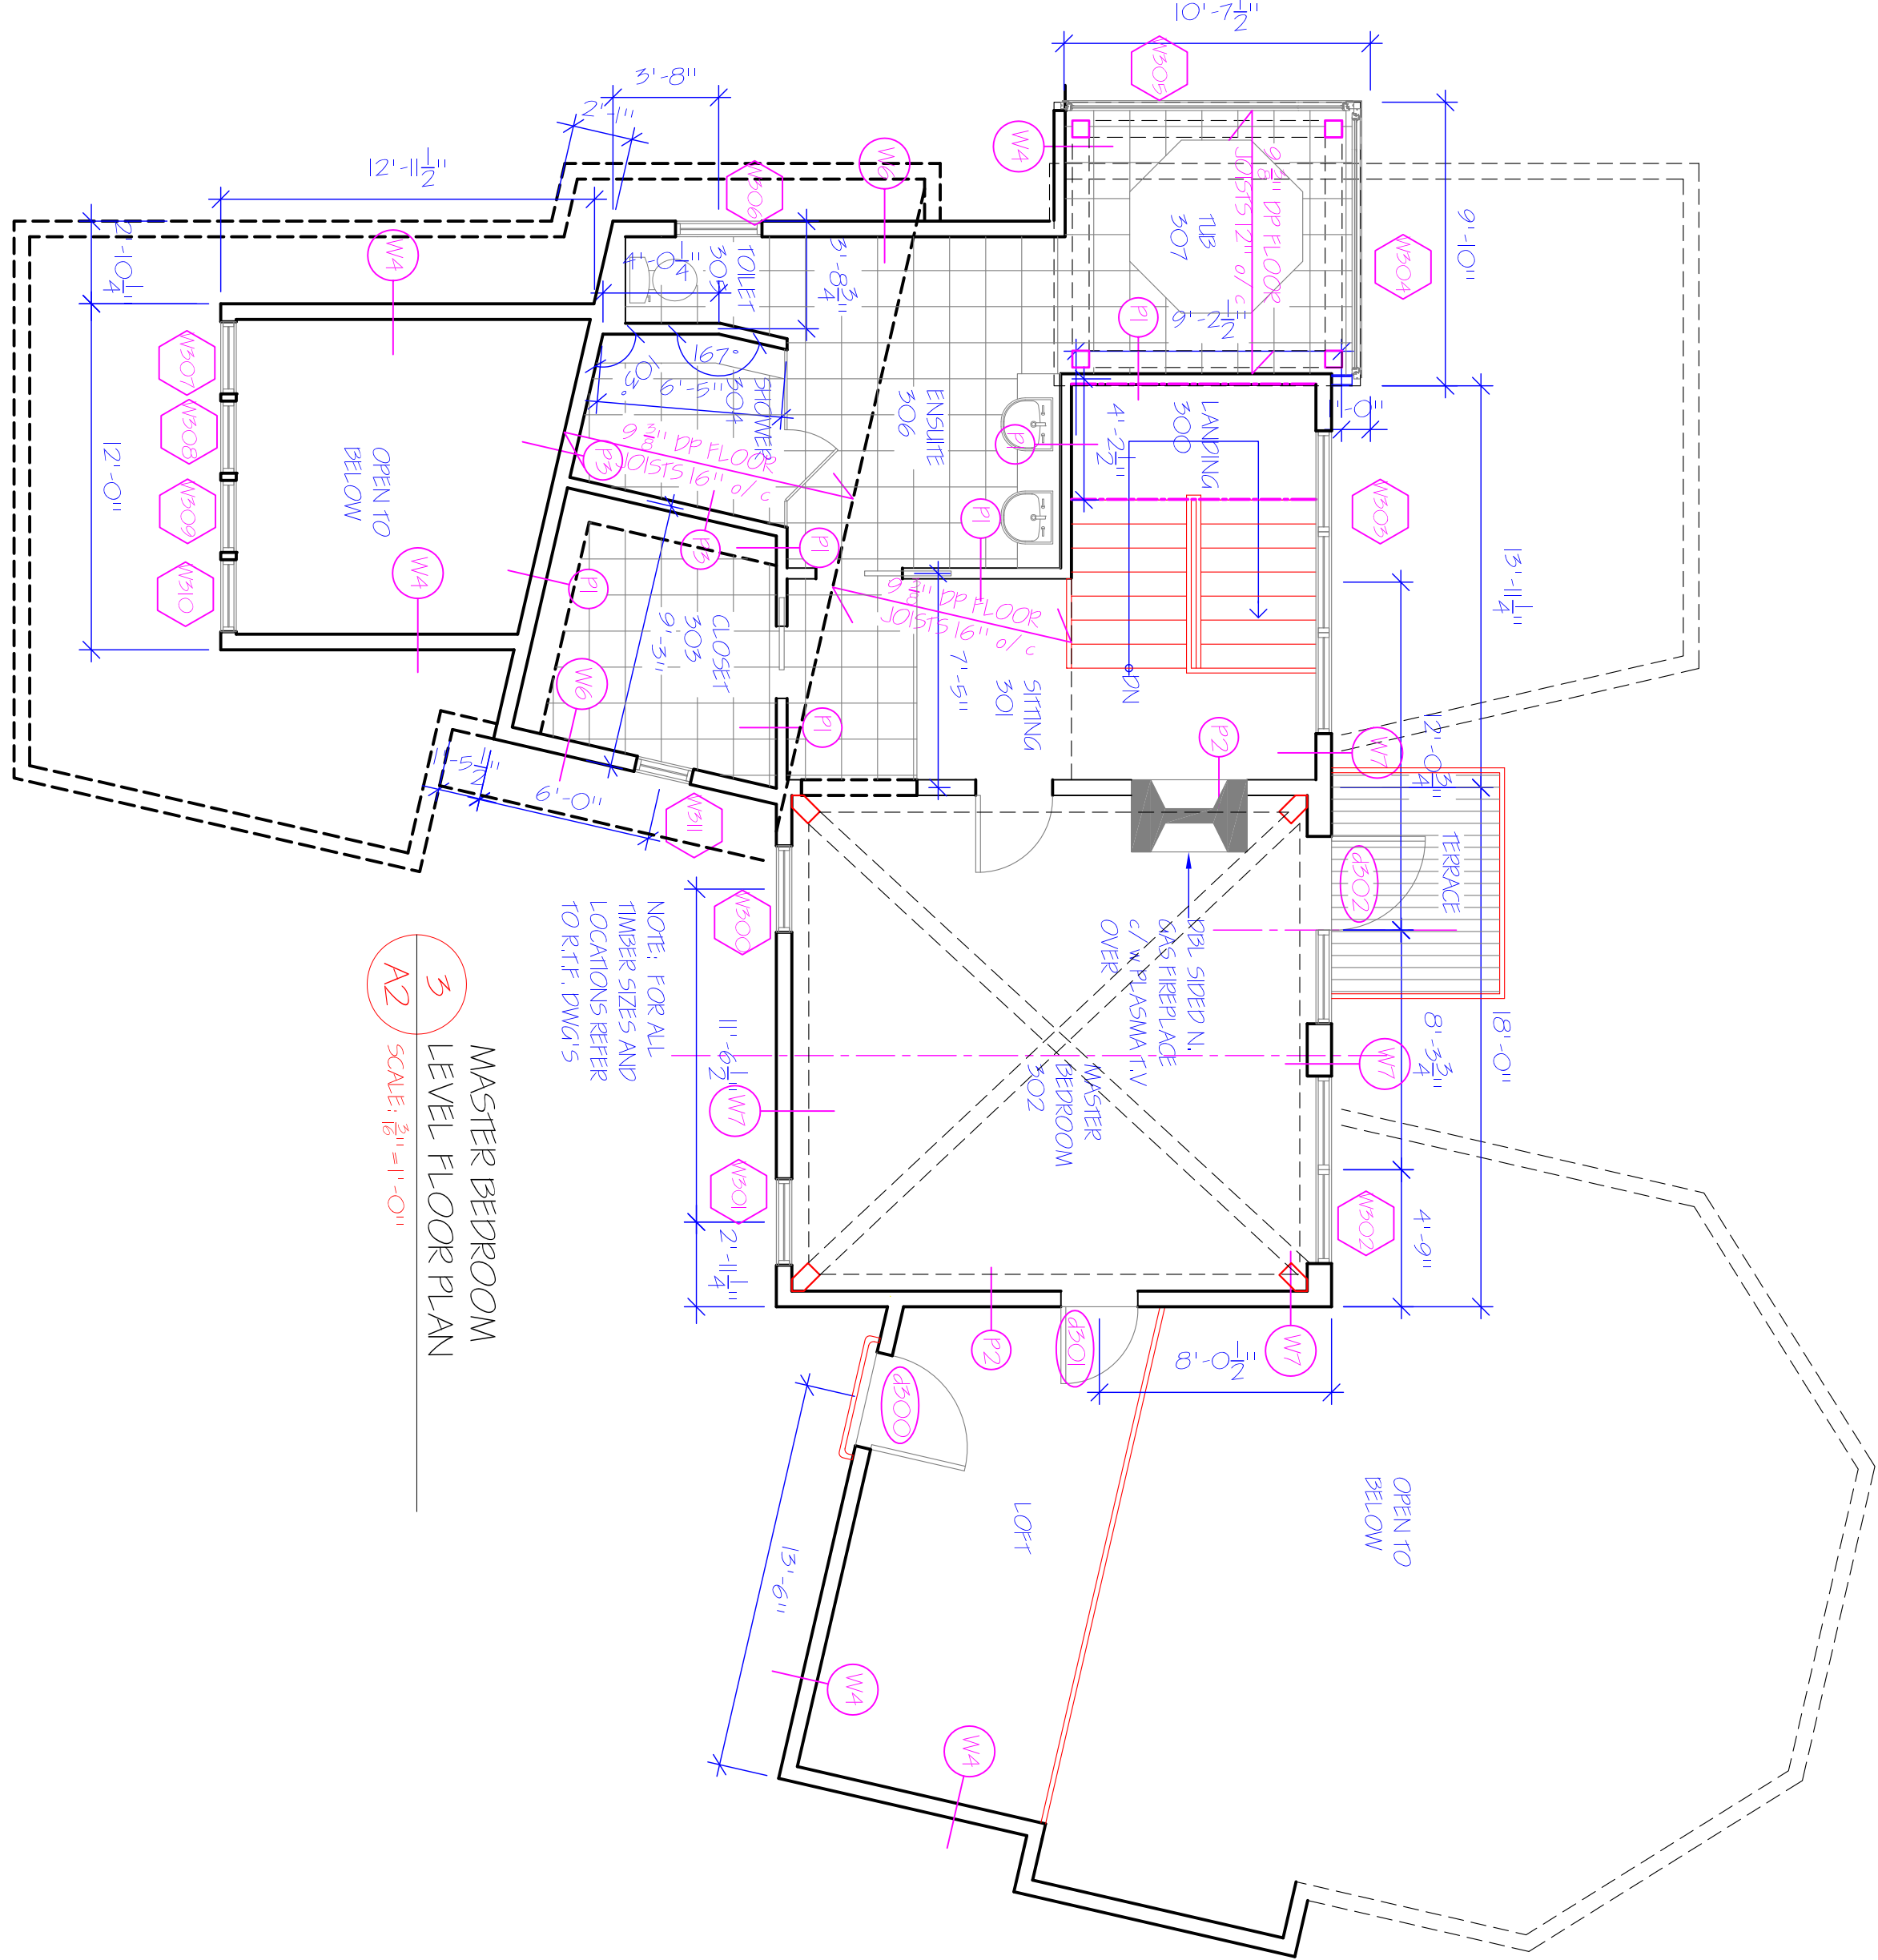
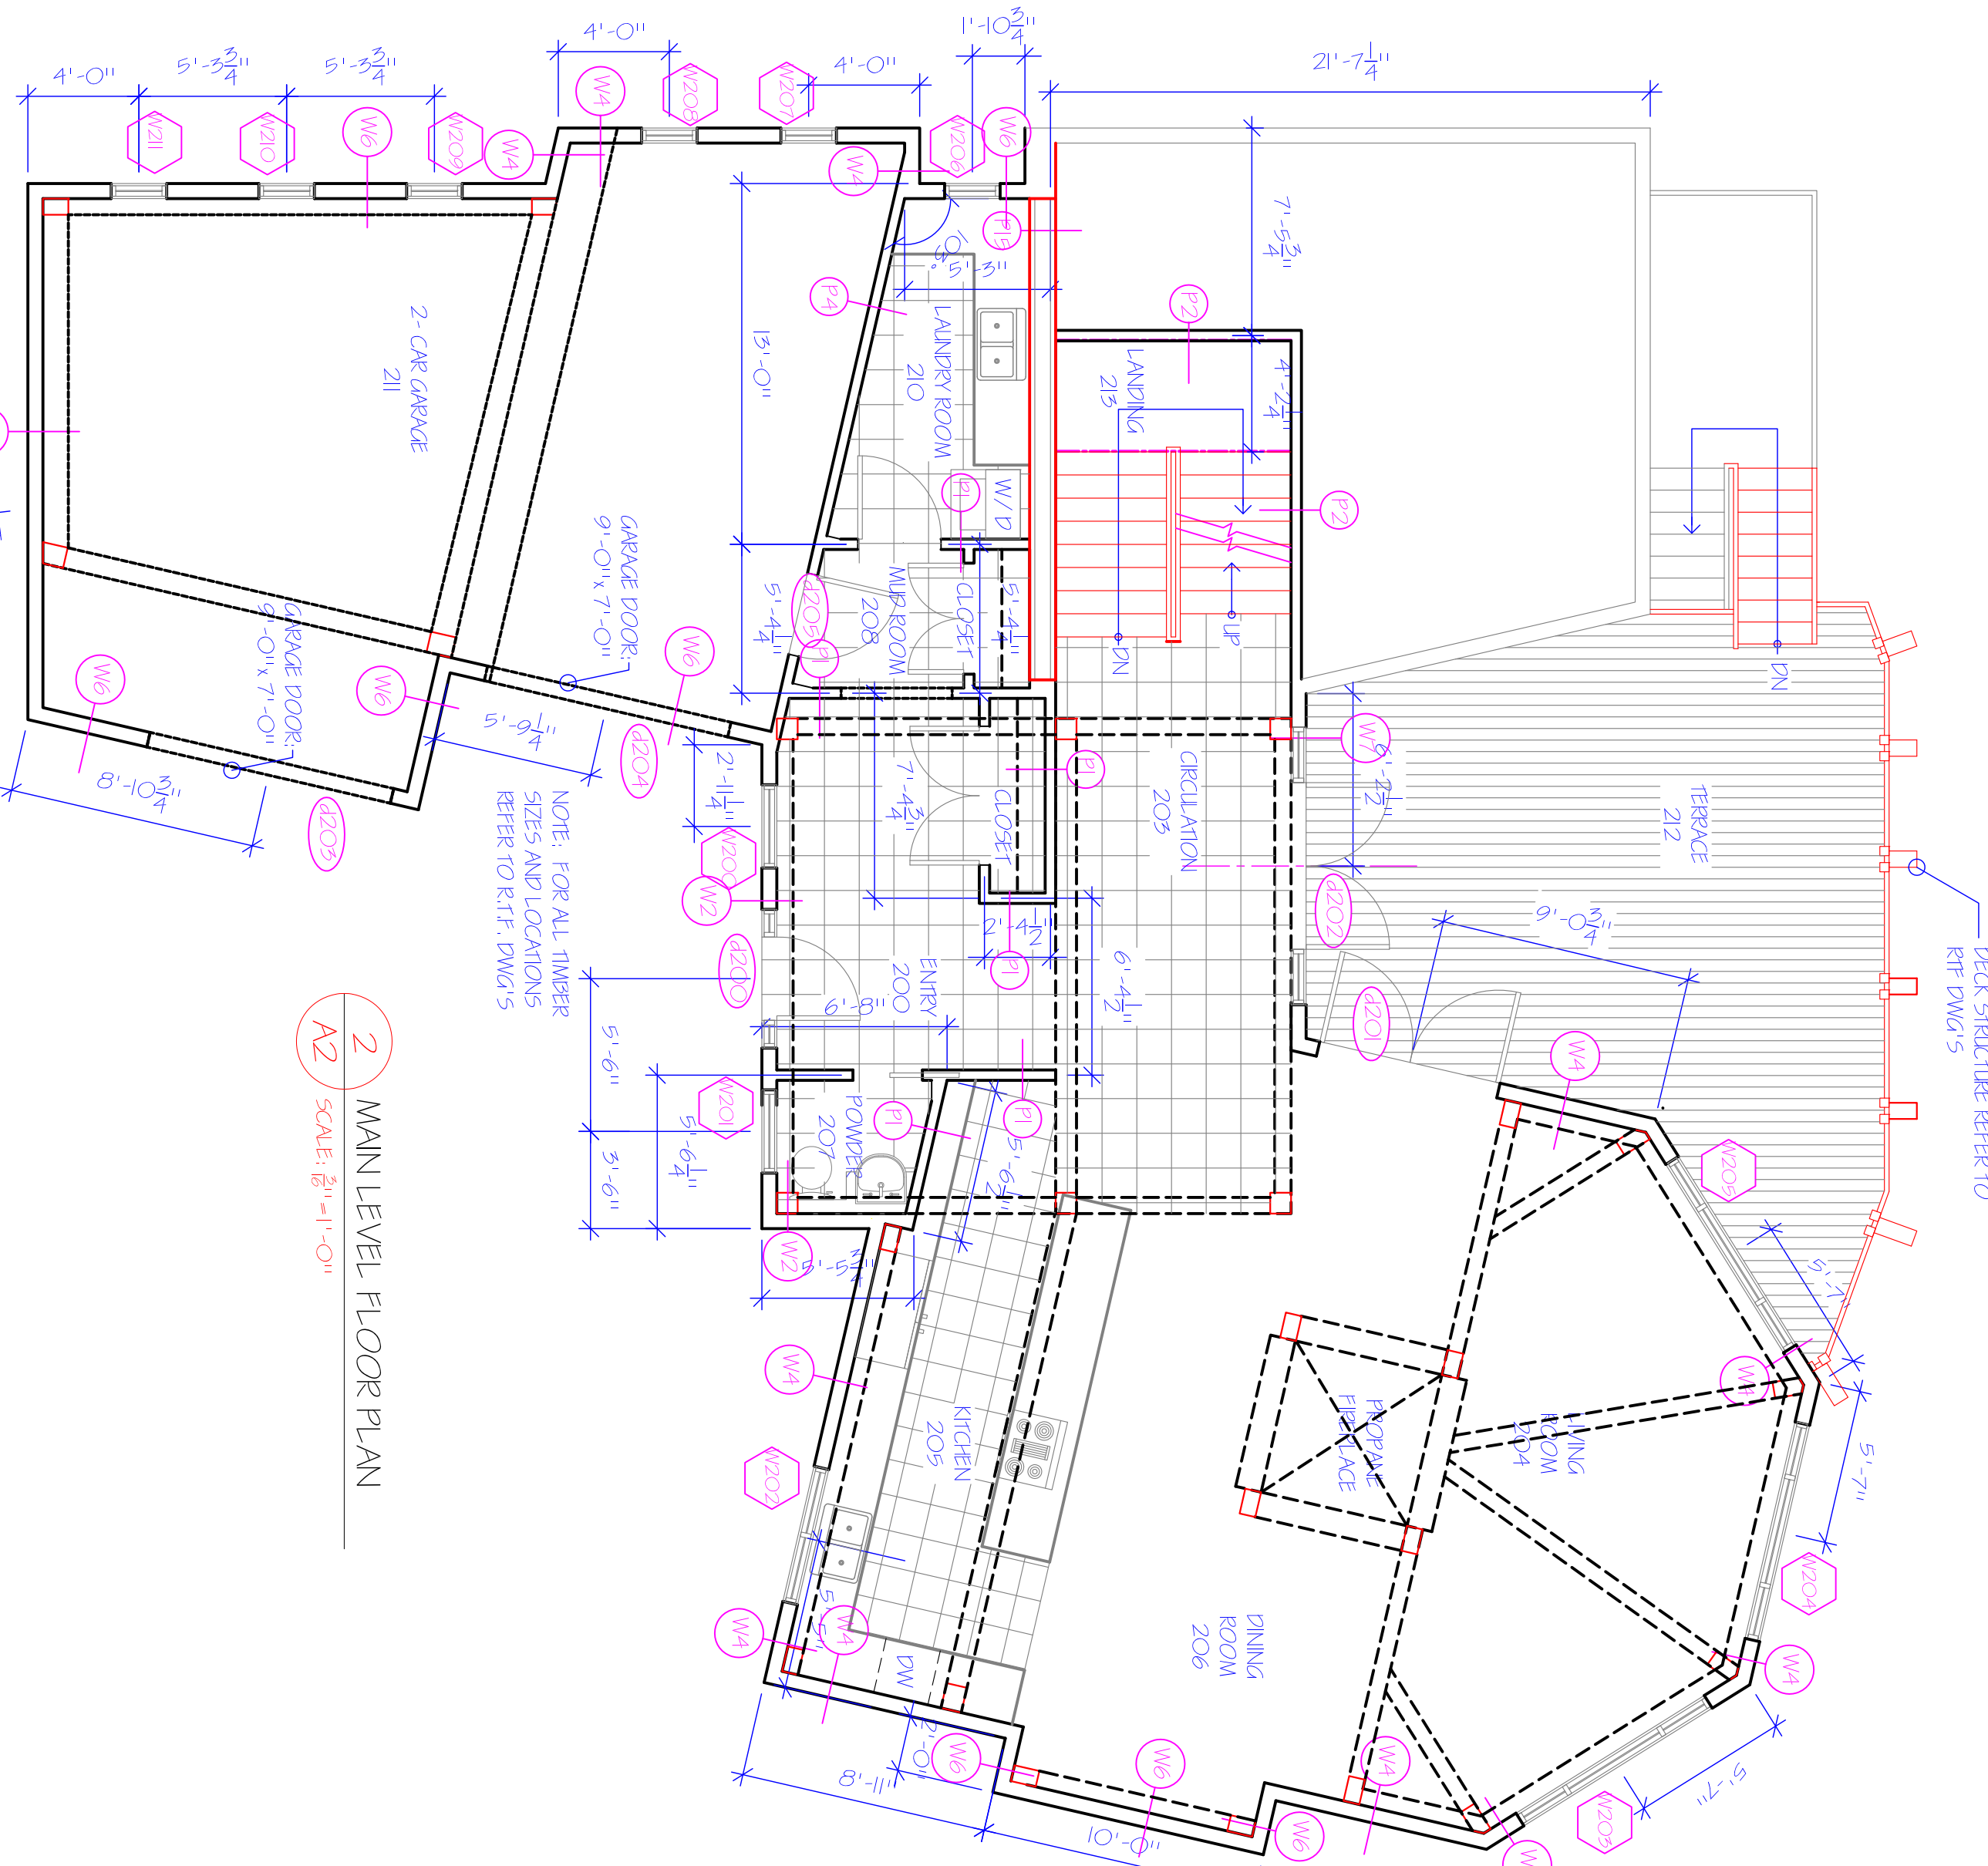


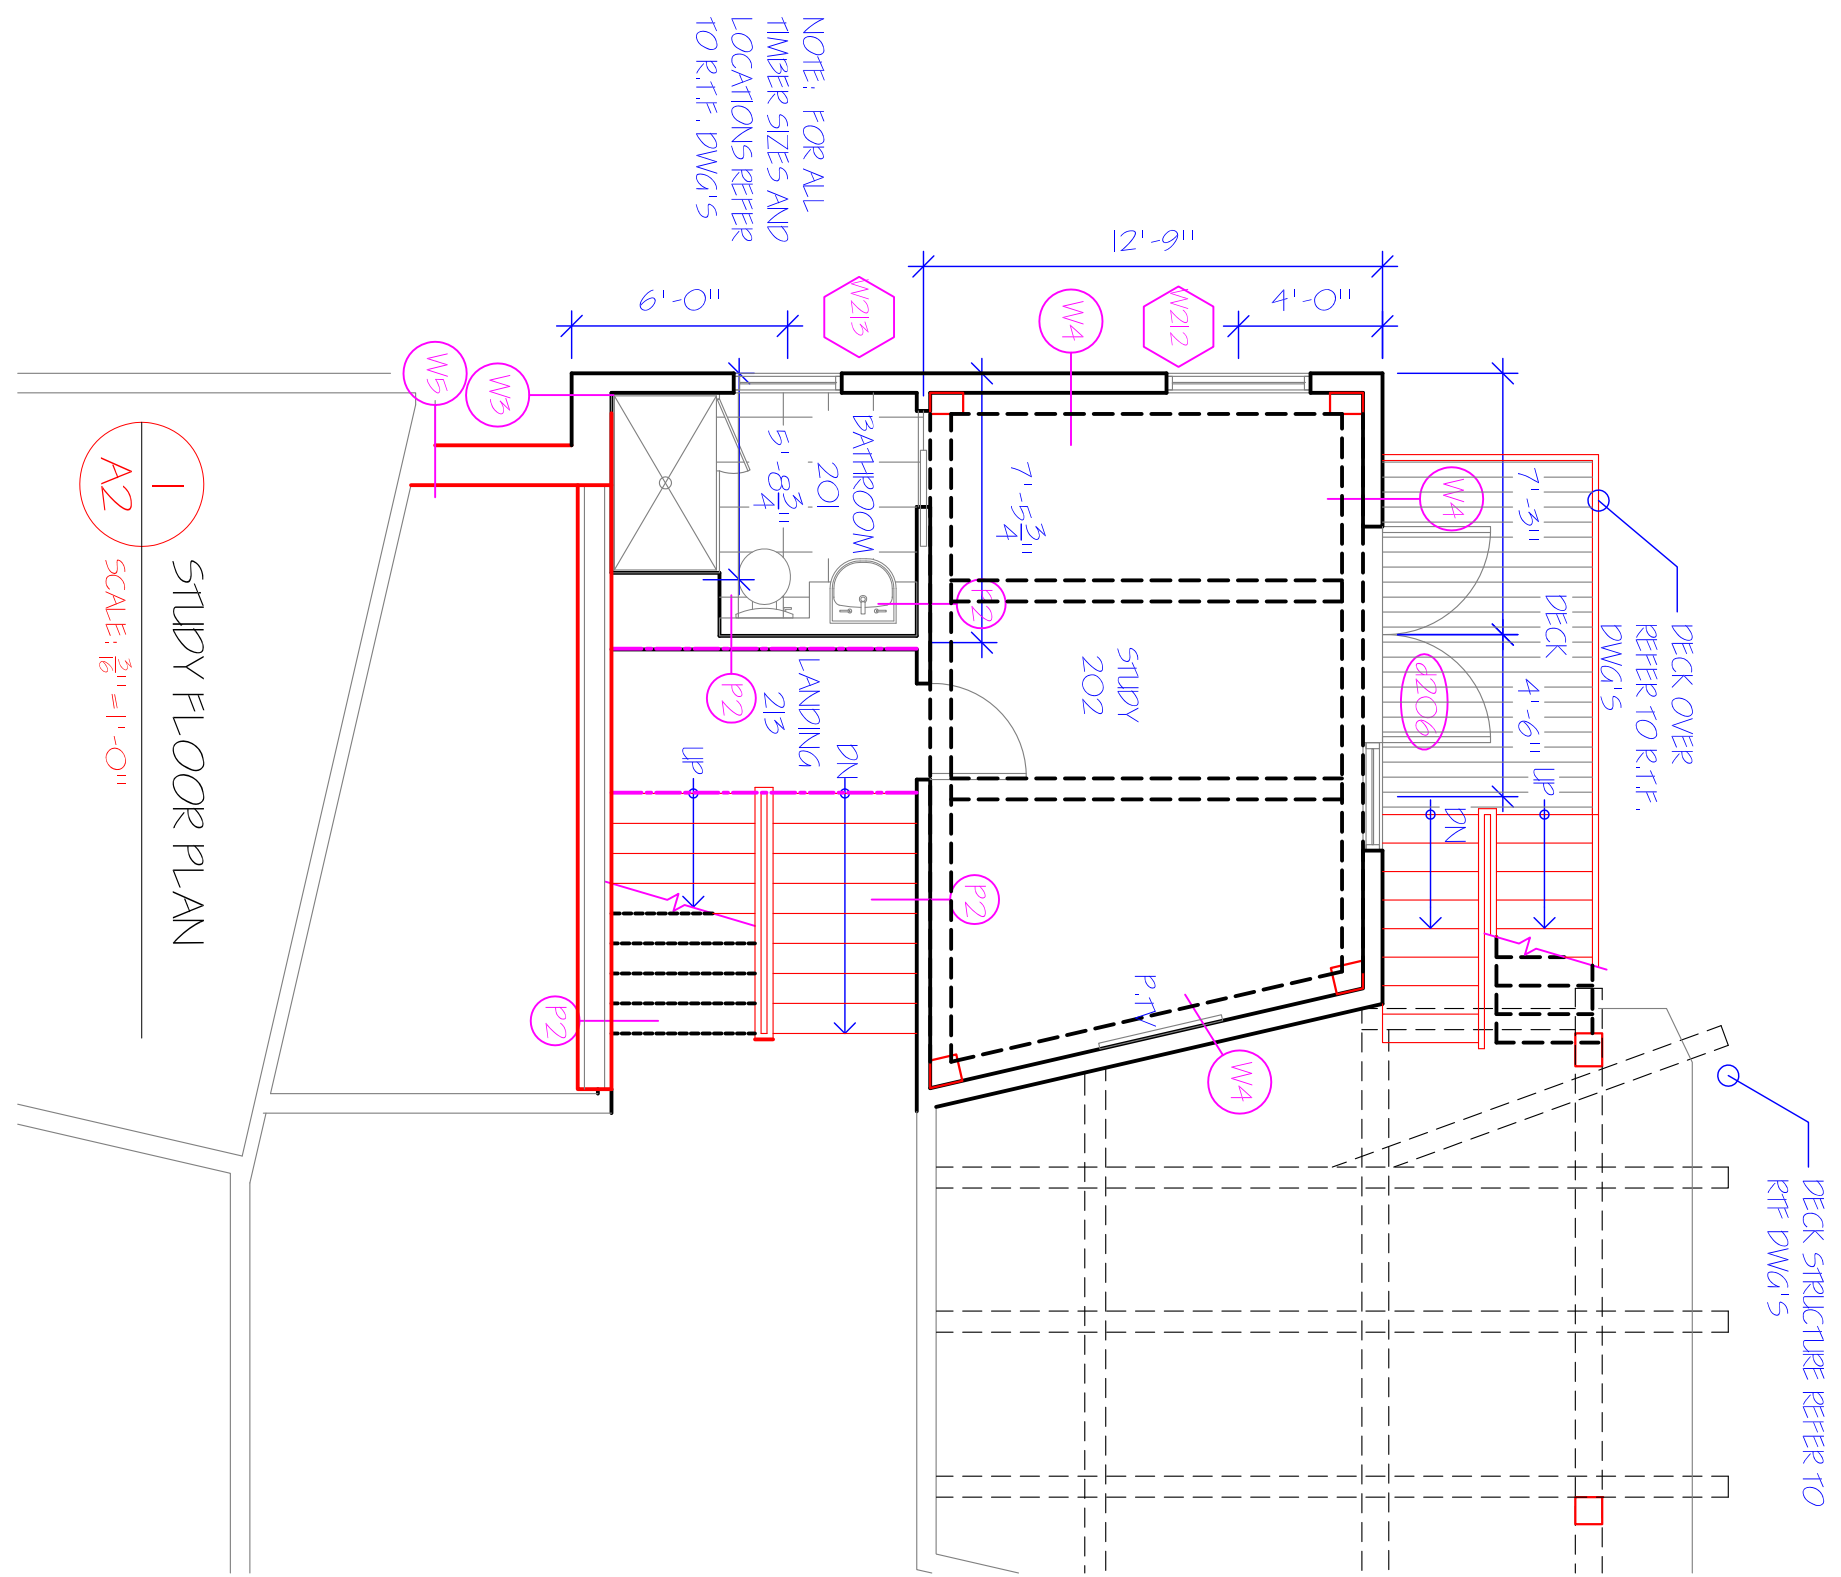

SCREEN	GALEHOFER WOOD WINDOW: CASEMENT WINDOW AS SHOWN / w. BLS	GALEHOFER WOOD WINDOW: FIRED WINDOW AS SHOWN	GALEHOFER WOOD WINDOWS: 2-CASEMENT WINDOWS AND ONE FIRED WINDOW AS SHOWN / w. BLS	GALEHOFER WOOD WINDOW: 2-CASEMENT WINDOWS AND ONE FIRED WINDOW AS SHOWN / w. BLS	GALEHOFER WOOD WINDOW: CASEMENT FIRED WINDOW AS SHOWN / w. BLS
AS SHOWN					
TRANSOM LITE ABOVE					

15'-6 1/2"

4'-0"

5'-11"

6'-8 1/2"

5'-11"

1/8" = 1'-0"

WINDOW /

A2

SCALE: 1/8" = 1'-0"

Diagram illustrating the window schedule for the project, showing two types of windows:

- CALLIGARIS WOOD WINDOW:** Dimensions are 5'-0" high and 7'-0" wide.
- CALLIGARIS WOOD & CASEMENT WINDOW:** Dimensions are 5'-0" high and 9'-0" wide.

The diagram shows the overall dimensions and the internal frame details for each window type.

Diagram showing a window unit with dimensions and labels:

- Overall width: 10'-4 1/2"
- Overall height: 7'-9 1/2"
- Window unit width: 7'-6 1/2"
- Window unit height: 5'-10 1/2"
- Labels: GALLIFRUE WOOD, WINDOWS, SIX FIXED WINDOWS AS SHOWN w/ CORNER CAP

Diagram illustrating the layout of a window wall, showing two window types and their dimensions:

- GALLERIES WOOD CASE/WINDOW:** Dimensions are 6'-0" (width) and 5'-5" (height). It includes a fixed transom above the window.
- GALLERIES WOOD CASE/WINDOW WITH A FIXED TRANSOM ABOVE AS SHOWN:** Dimensions are 6'-0" (width) and 4'-0" (height). It includes a fixed transom above the window.

[illegible]